

FOR SERVICES EASEMENT REFER TO APPENDIX A

LAND TRANSFER MAP - SITE 3

FOR LANDS AT SITE 3 TUNNEL LODGE, DUNGANNON

TEAGUE & SALLY

ARCHITECTS, CONSULTING ENGINEERS AND PROJECT MANAGERS
 2nd Floor, Loy Buildings, 18 Loy Street, Cookstown, Co. Tyrone
 T: 028 8676 5228
 F: 028 8676 5660
 E: cookstown@teague-sally.co.uk

FROM : MR. A. HAYES

SCALE : 1:1250


KEY

RED : OUTLINE OF SITE
 BLUE : ADOPTED ROAD
 YELLOW : PRIVATE ROAD (ROW)


TO : -----

O.S. REF :

DATE : APRIL 2008

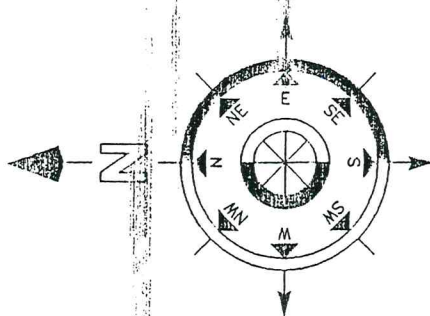

KEY PLAN
Scale: 1/2500
From I.G.160-15
Crown Copyright Reserved.

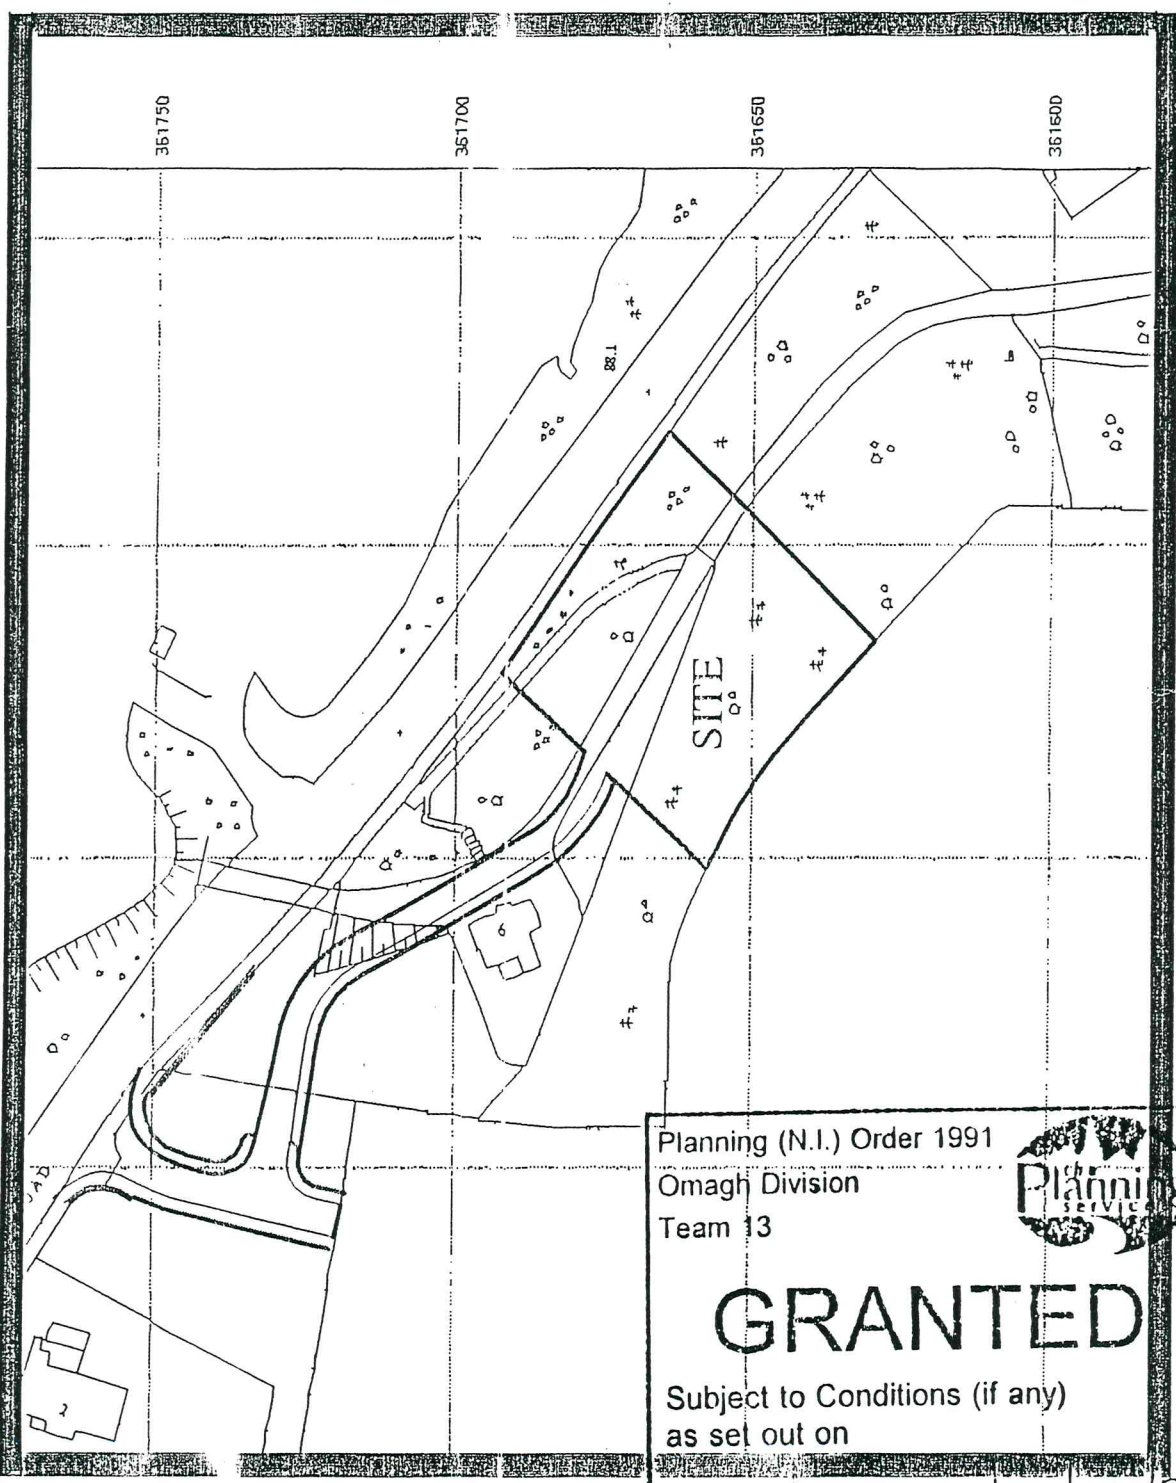


Drawing
Number O.I. Rev. 2

Planning (N.I.) Order 1991
Omagh Division
Team 13

GRANTED
Subject to Conditions (if any)
as set out on
Decision form No. M/2008/0520/F
Date 14 Oct 2008